


KEY:

- Granite dust core path
- Boardwalk
- Burn
- Ditch
- Culvert pipe

NOTE:

1. Existing core path - Bucksburn Valley - to be upgraded.
2. Machine access for granite dust path construction to be made at either ends, no machines are permitted to cross the wetland area.
3. For the cross sections details refer to drawing SFC-1062-16-003 1/2 and 2/2.

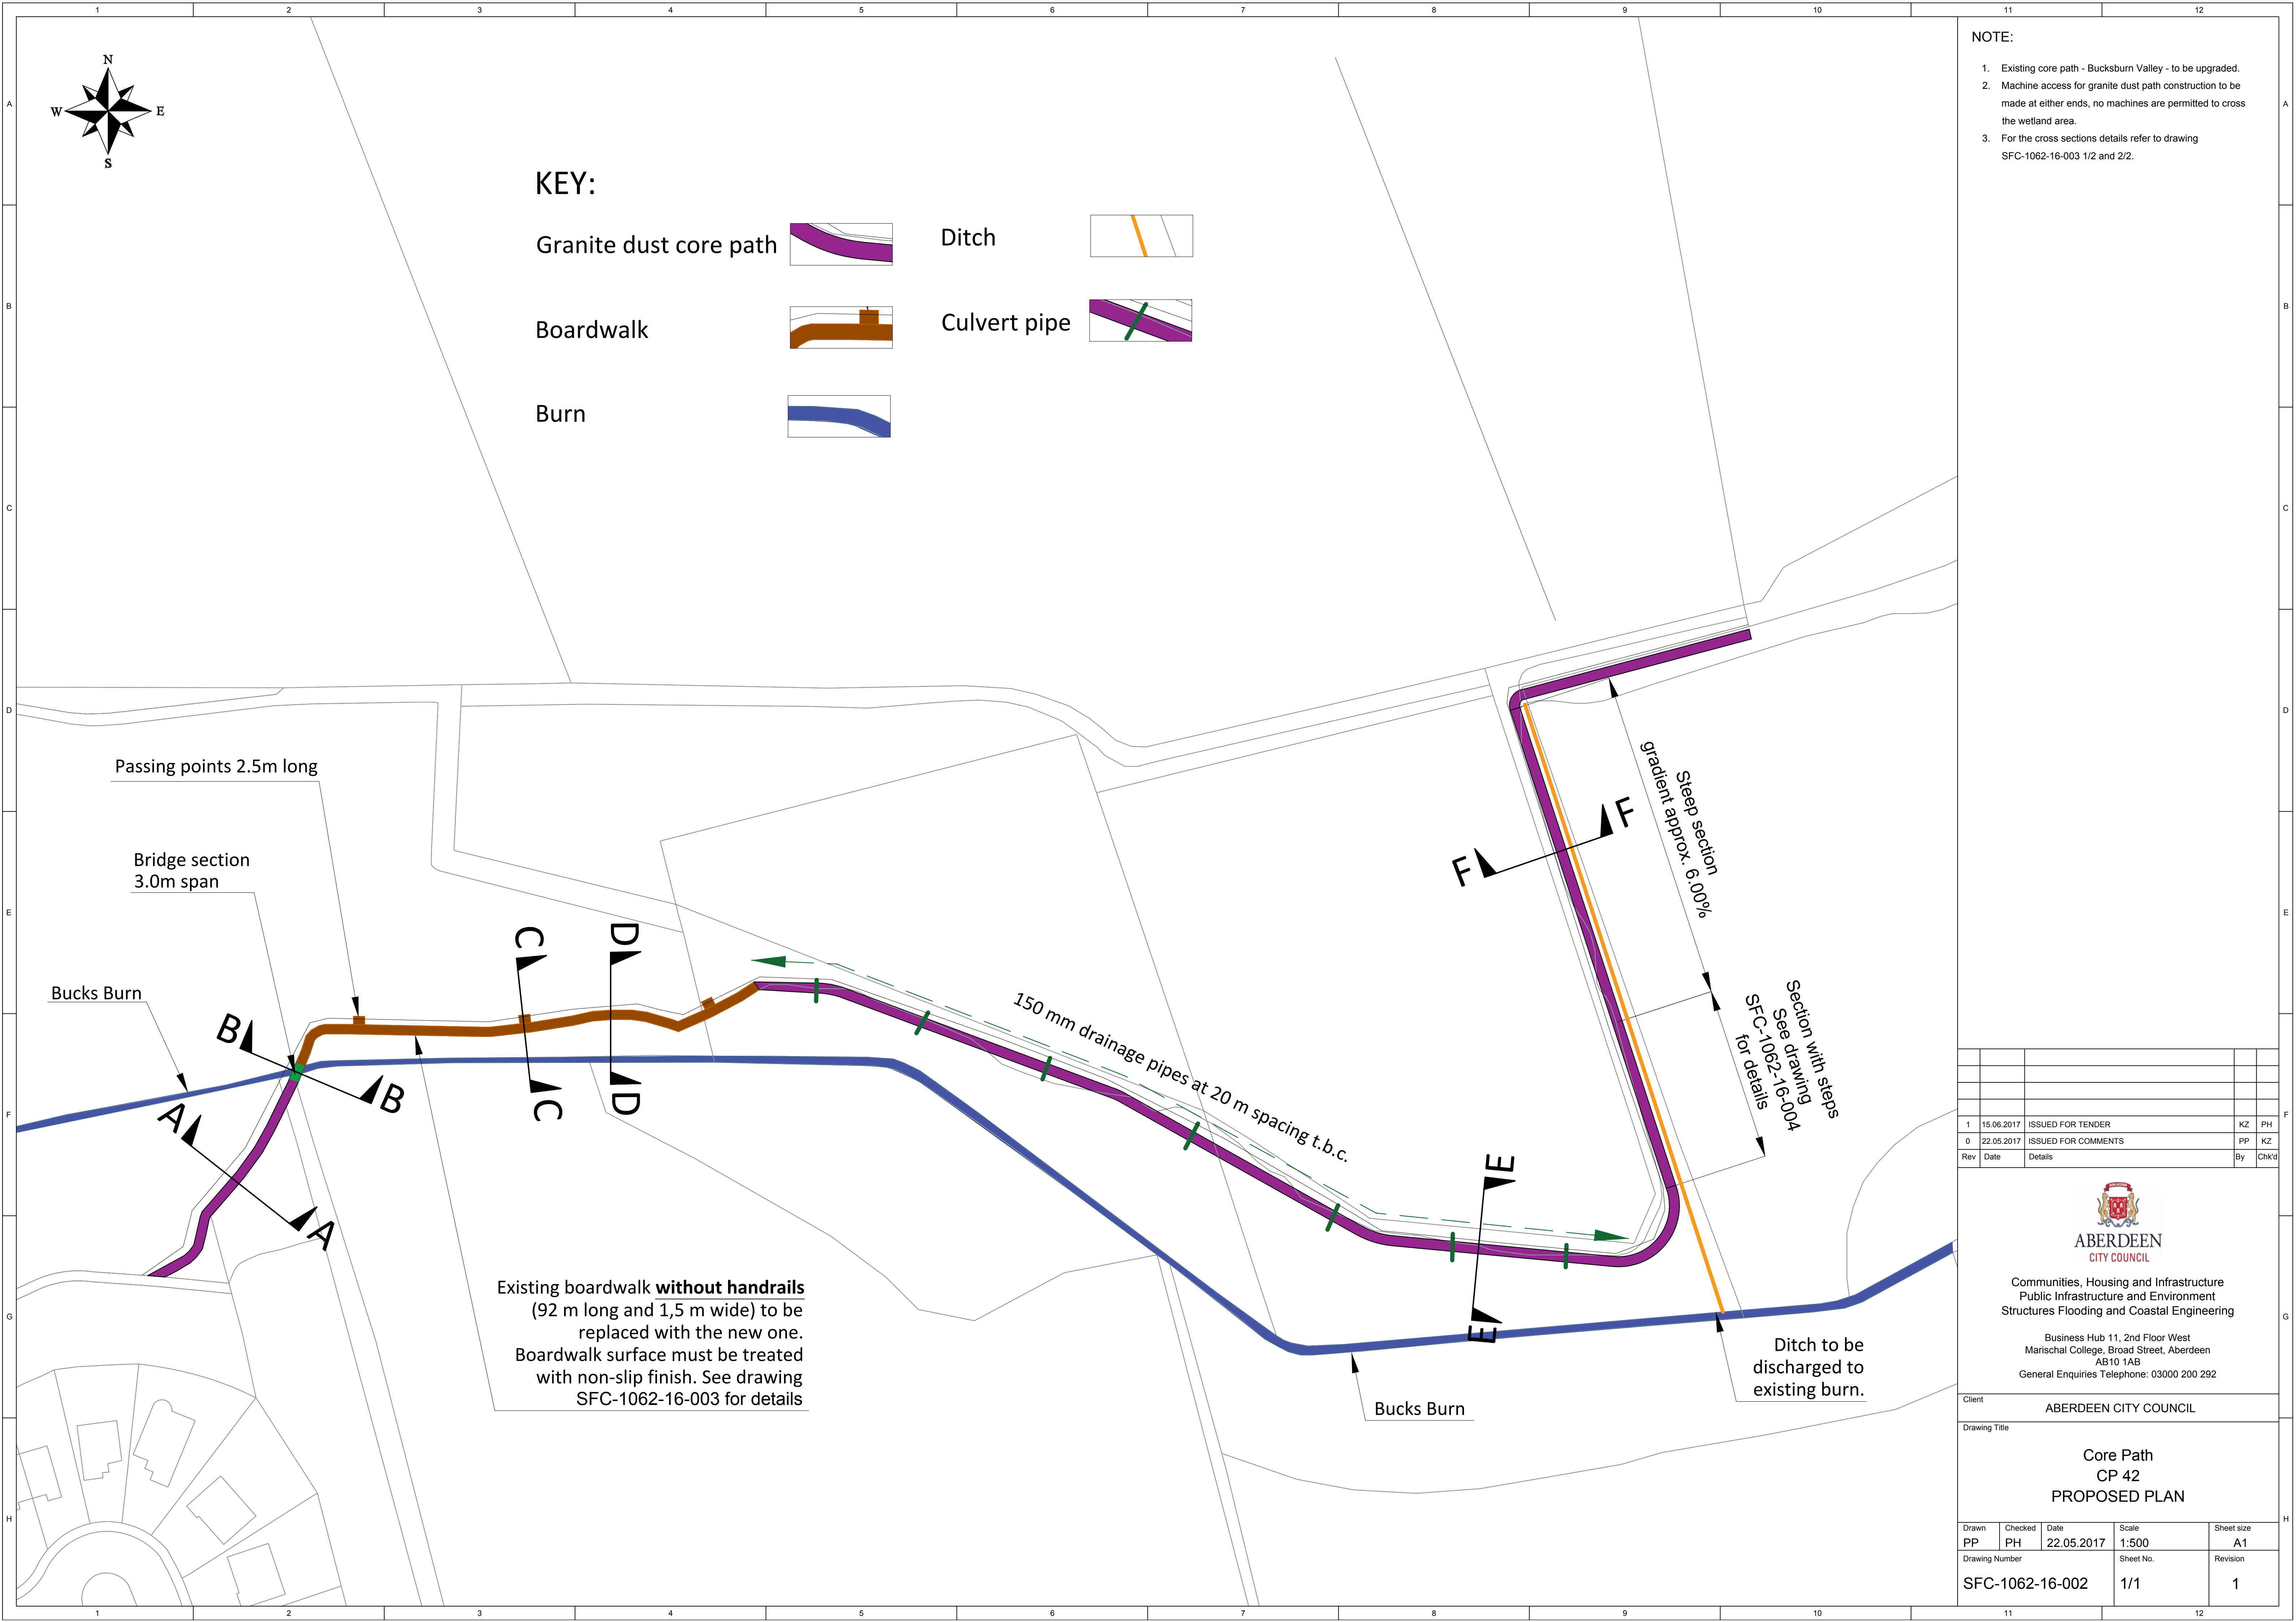

Passing points 2.5m long

Bridge section
3.0m span

Bucks Burn

150 mm drainage pipes at 20 m spacing t.b.c.

Step section
gradient approx. 6.00%

Section with steps
See drawing
SFC-1062-16-004
for details

Existing boardwalk **without handrails**
(92 m long and 1,5 m wide) to be replaced with the new one. Boardwalk surface must be treated with non-slip finish. See drawing SFC-1062-16-003 for details

Ditch to be discharged to existing burn.

Bucks Burn

Rev	Date	Details	By	Chkd
1	15.06.2017	ISSUED FOR TENDER	KZ	PH
0	22.05.2017	ISSUED FOR COMMENTS	PP	KZ

ABERDEEN CITY COUNCIL
 Communities, Housing and Infrastructure
 Public Infrastructure and Environment
 Structures Flooding and Coastal Engineering
 Business Hub 11, 2nd Floor West
 Marischal College, Broad Street, Aberdeen
 AB10 1AB
 General Enquiries Telephone: 03000 200 292

Client: **ABERDEEN CITY COUNCIL**

Drawing Title: **Core Path CP 42 PROPOSED PLAN**

Drawn	Checked	Date	Scale	Sheet size
PP	PH	22.05.2017	1:500	A1
Drawing Number		Sheet No.	Revision	
SFC-1062-16-002		1/1	1	